




Detail A: Railings F3 Section Elevation

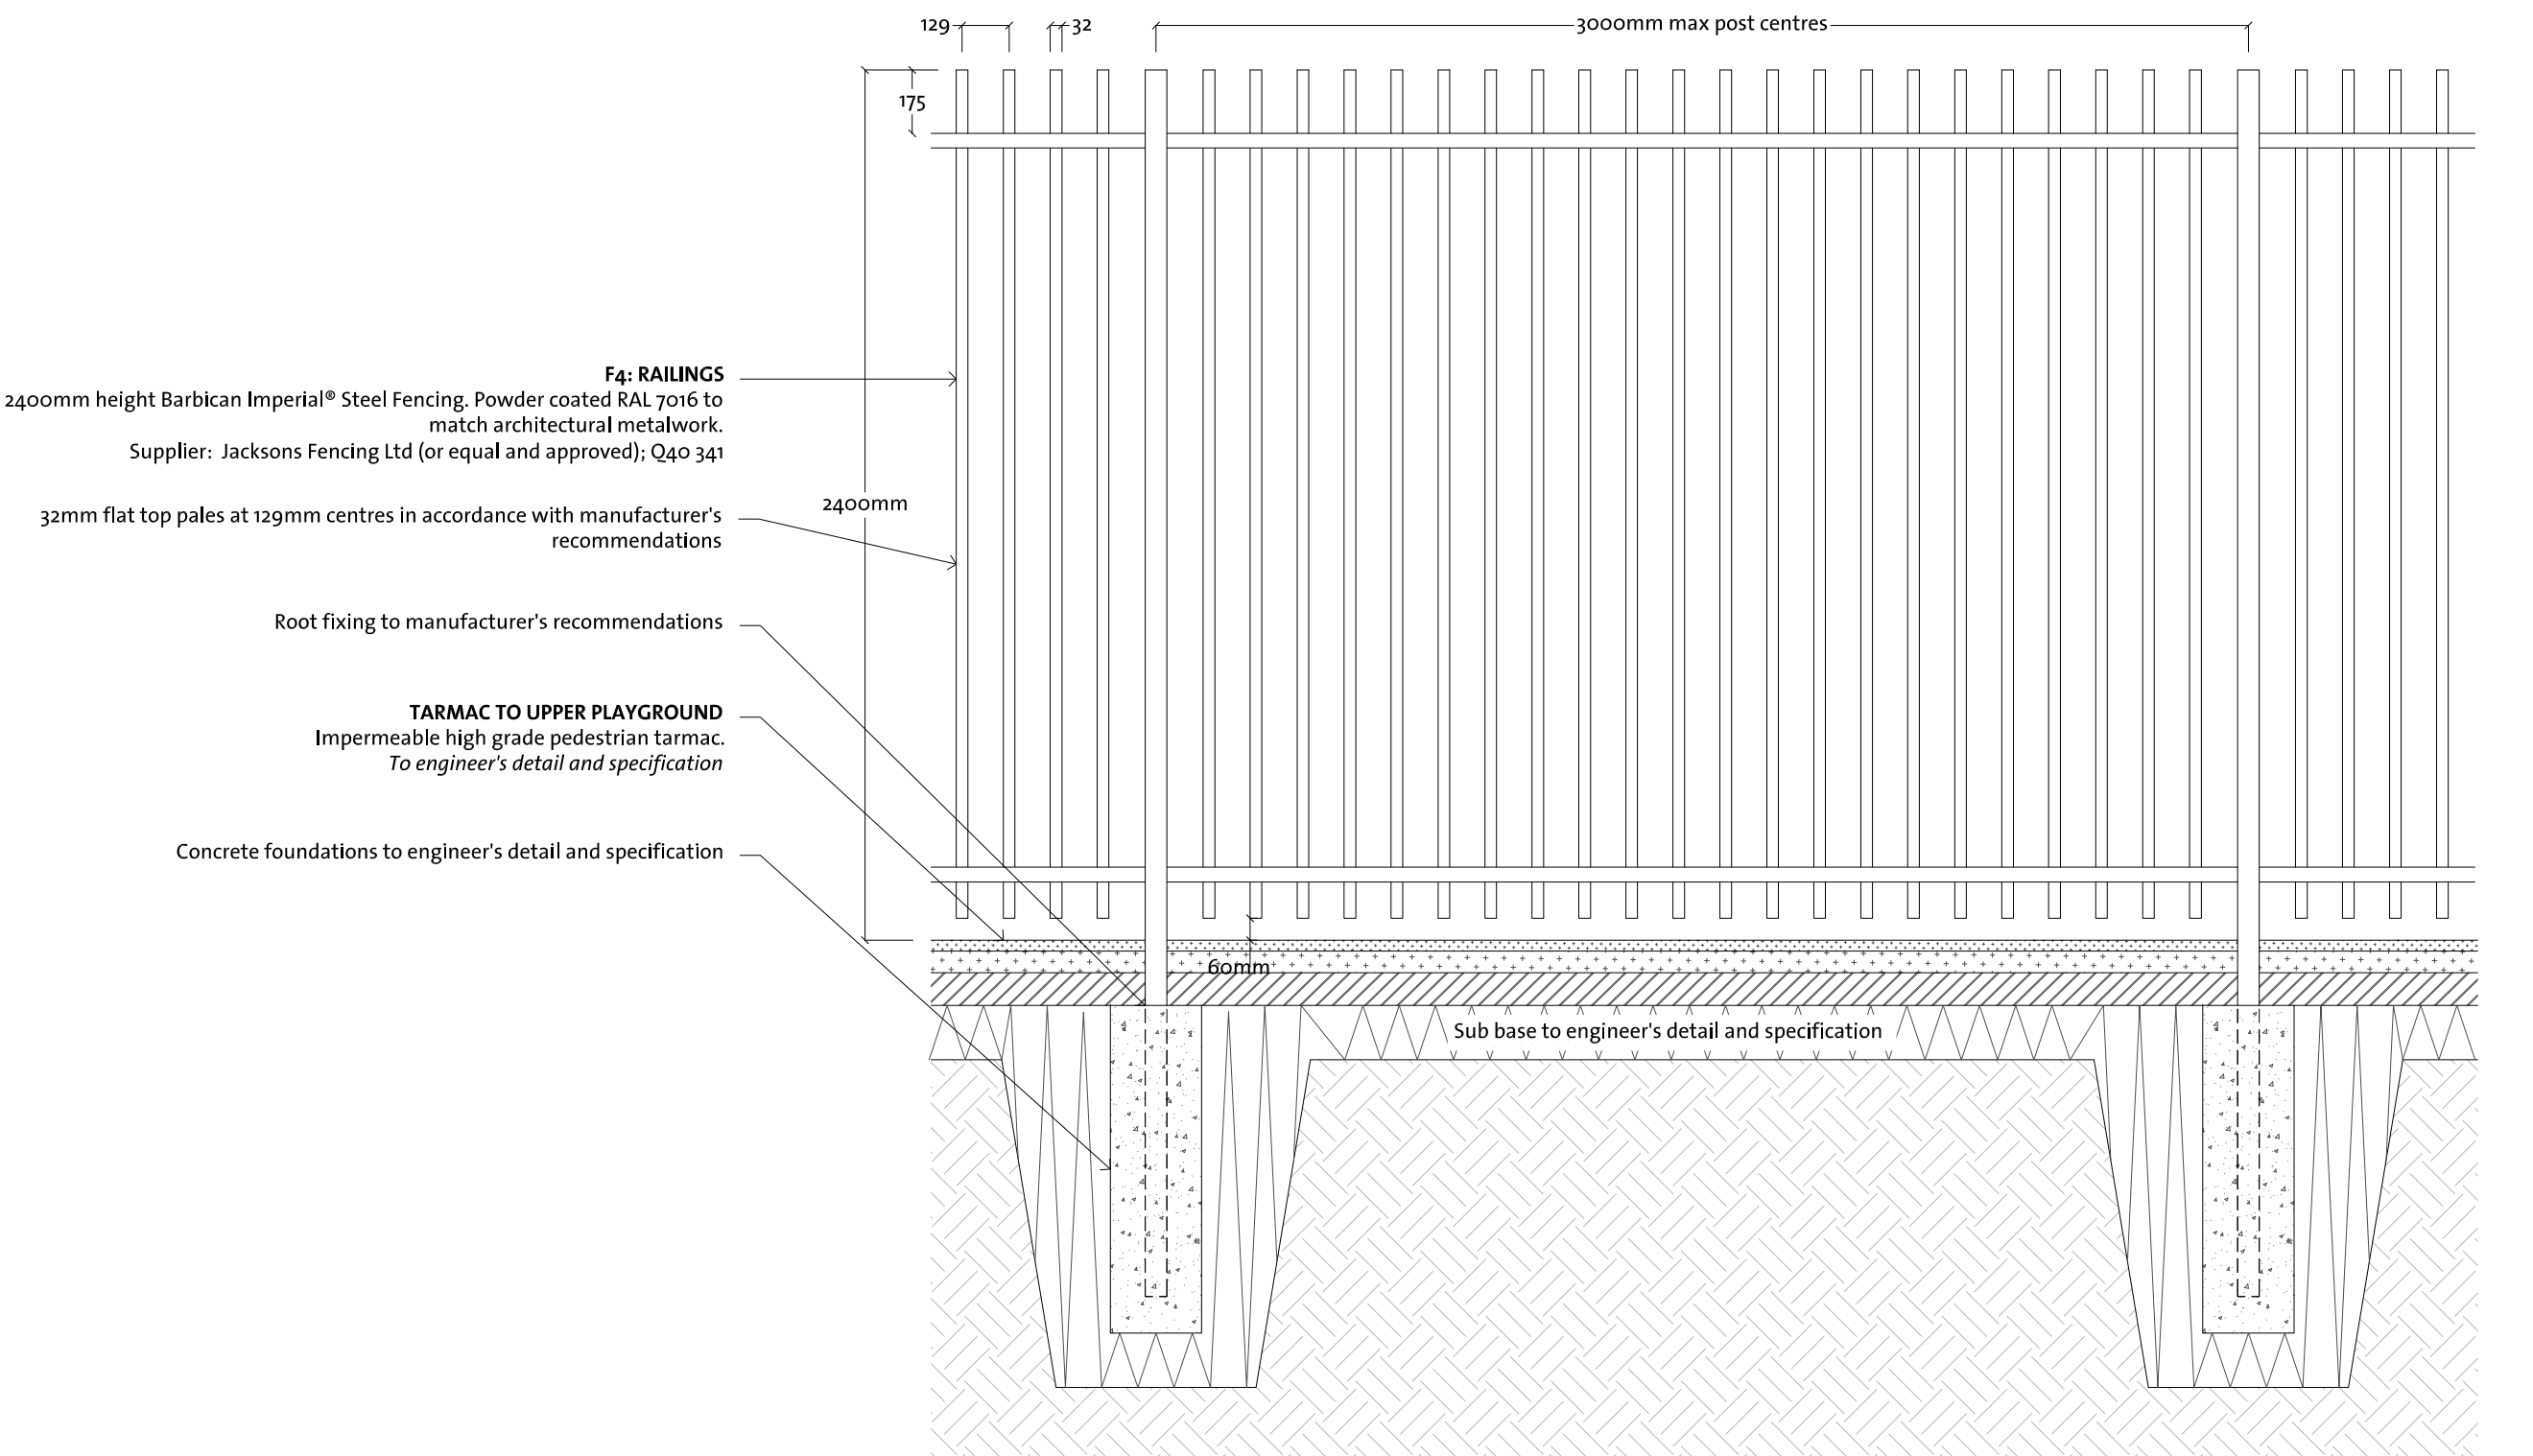

Detail B: Railings F4 Section Elevation

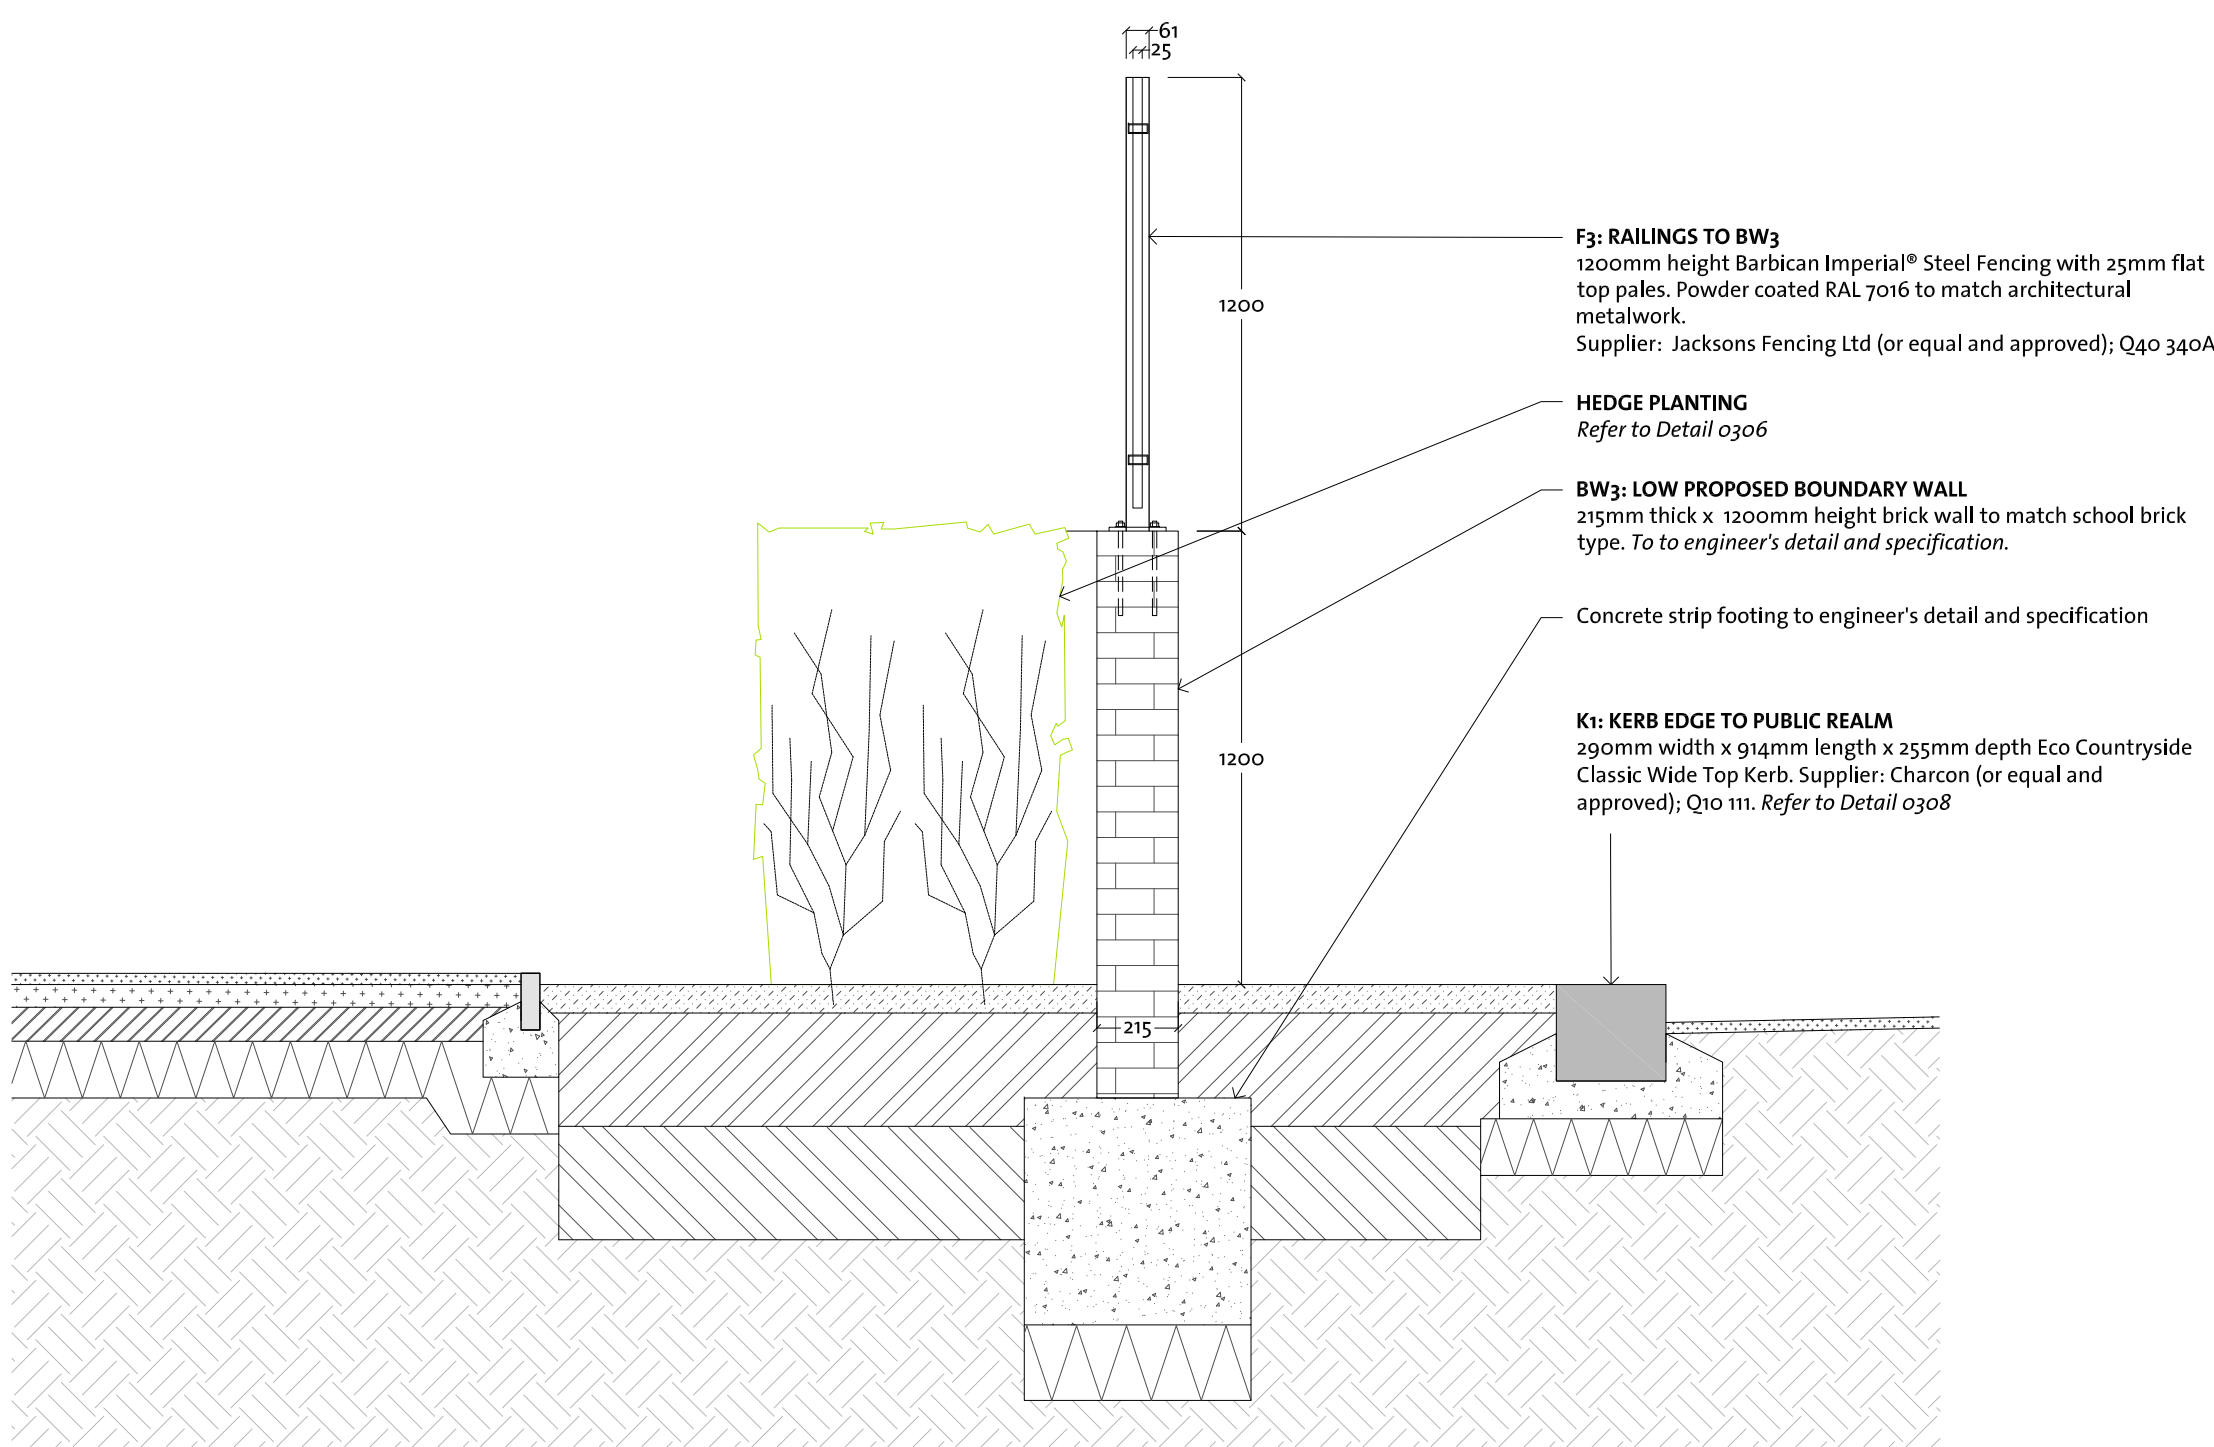


Detail A: Railings F3 Section

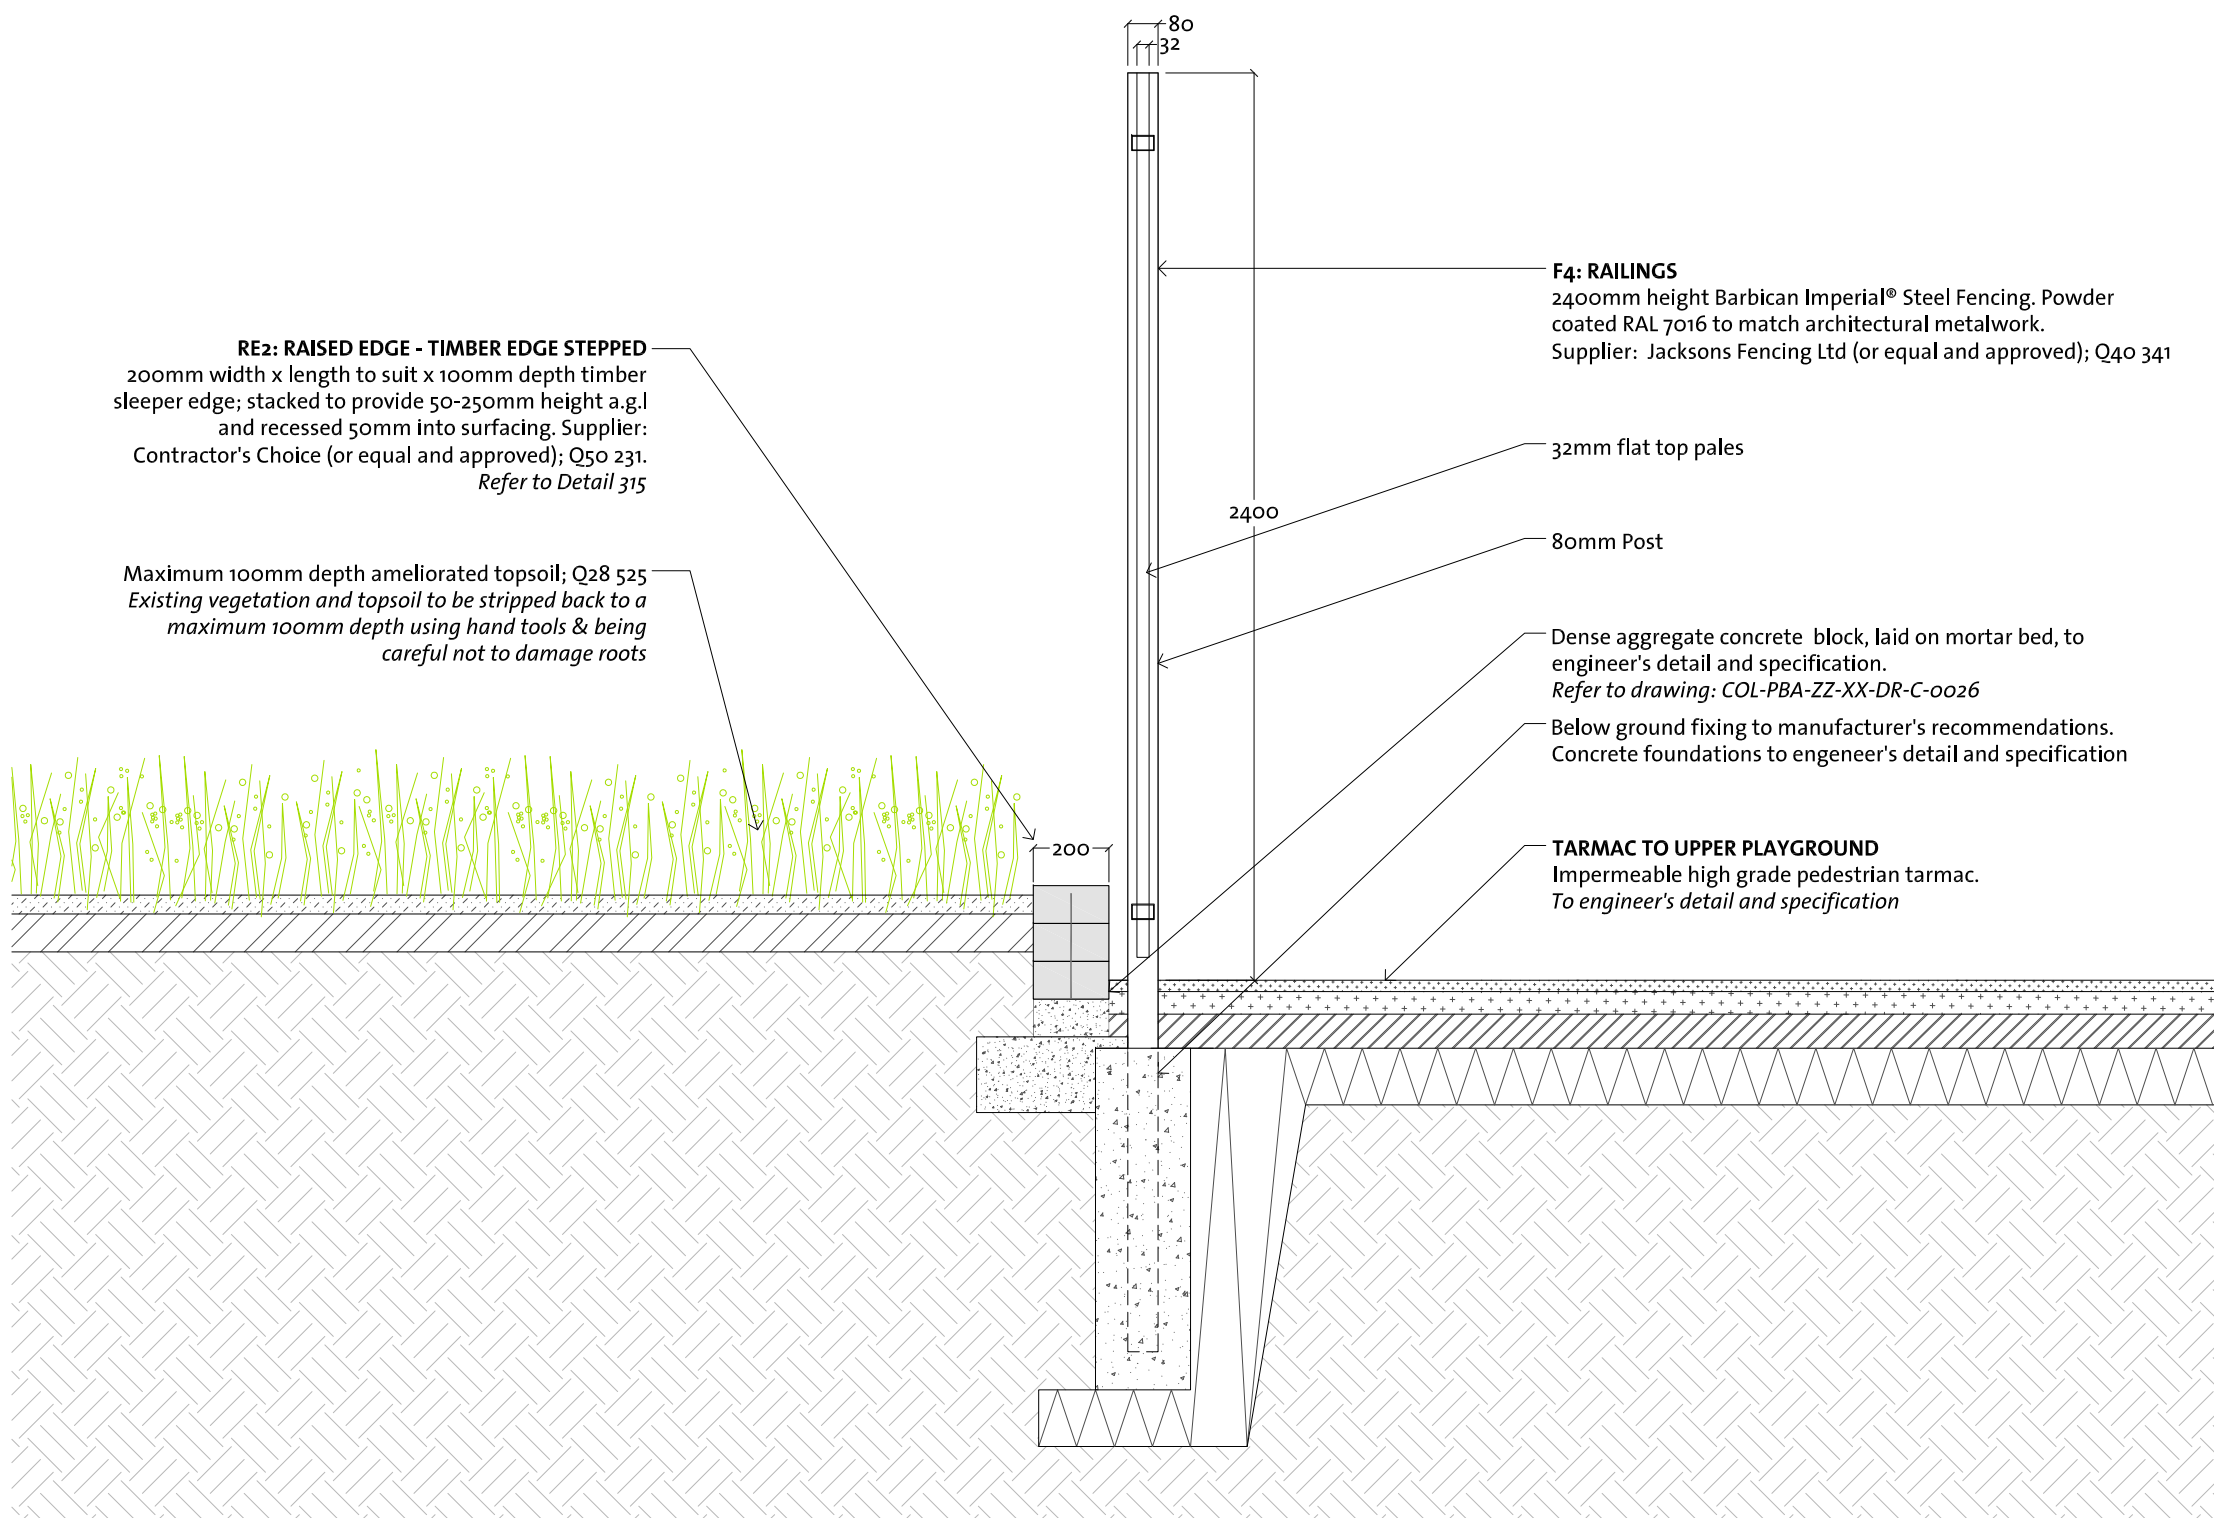

Detail B: Railings F4 Section

- GENERAL NOTES:
1. ALL DIMENSIONS AND LEVELS SHALL BE CHECKED ON SITE PRIOR TO CONSTRUCTION WORK COMMENCING.
 2. ALL LANDSCAPE DRAWINGS TO BE READ IN CONJUNCTION WITH ALL RELEVANT ENGINEER'S AND ARCHITECT'S DRAWINGS AND SPECIFICATIONS.
 3. ALL DRAWINGS TO BE READ IN CONJUNCTION WITH THE LANDSCAPE SPECIFICATION.
 4. ANY DISCREPANCY CONCERNING THE DRAWINGS SHOULD BE REFERRED TO THE CA IMMEDIATELY.
 5. ALL DIMENSIONS IN MILLIMETRES UNLESS NOTED OTHERWISE
 6. ALL LEVELS IN METRES
 7. DO NOT SCALE OFF THIS DRAWING.
 8. EXISTING SERVICE ALIGNMENTS SHALL BE CHECKED ON SITE BY THE CONTRACTOR PRIOR TO CONSTRUCTION WORK COMMENCING.

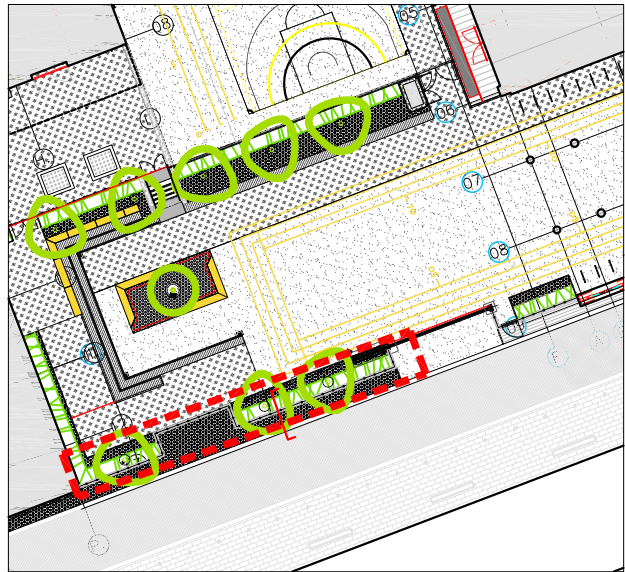


Detail A Location Plan 1: 500 @ A1



Detail B Location Plan 1: 500 @ A1

NOTE:
(1) This detail shows design intent (see above image) and is not a workshop construction drawing. Design to be to manufacturer's detail and specification including fixing and posts.

Po3	02/08/2021	CR - Construction Record School Only	CW	RB
Po2	19/07/2019	Stage 4B Final Issue	DJ	RB
Por	24/05/2019	Draft Stage 4B Issue	EG	RB
Rev	Date	Description	Drawn	Ch'd

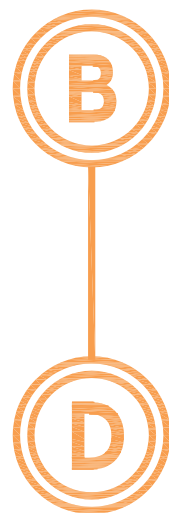

B|D Landscape Architects

—
INFO@BDLANDARCH.COM
BDLANDARCH.COM
+44 (0)1 1684 298 582
—

B|D LANDSCAPE ARCHITECTS LTD
SUN STREET, TEWKESBURY
GLOS/CESTERSHIRE, GL20 5NX

REGISTERED IN ENGLAND, NO.6739137

CLIENT
City of London

PROJECT
CoLPAI

TITLE
Typical Detail: Railings (F3 & F4)

Status: Construction Record	Drawn: CR	Checked: RB
Scale: 1:20 @ A1	Date: 21.03.2018	Approved: RB

Drawing & Revision Number:
COL-BDL-L1-ZZ-DR-L-0317-Po3

